


LEGEND - LAYOUT PLAN

- STORMWATER DRAIN, PIT & PROPERTY INLET
- SWALE DRAIN
- SEWER & MAINTENANCE STRUCTURES
- HOUSE DRAIN
- ELECTRICITY (U.GROUND) (INDICATIVE ONLY)
- ELECTRICITY (O.GROUND) (INDICATIVE ONLY)
- GAS (INDICATIVE ONLY)
- TELSTRA (INDICATIVE ONLY)
- WATER (INDICATIVE ONLY)
- RECYCLED WATER (INDICATIVE ONLY)
- AG. DRAIN (INDICATIVE ONLY)
- OPTIC FIBRE (INDICATIVE ONLY)
- SERVICE CONDUITS
- TACTILE PAVERS
- EXISTING ELECTRICITY (UNDERGROUND) (INDICATIVE ONLY)
- EXISTING ELECTRICITY (OVERHEAD) (INDICATIVE ONLY)
- EXISTING GAS (INDICATIVE ONLY)
- EXISTING TELSTRA (INDICATIVE ONLY)
- EXISTING OPTIC FIBRE (INDICATIVE ONLY)
- EXISTING WATER (INDICATIVE ONLY)
- EXISTING RECYCLED WATER (INDICATIVE ONLY)
- EXISTING STORMWATER DRAIN (INDICATIVE ONLY)
- EXISTING SEWER (INDICATIVE ONLY)
- EXISTING HOUSE DRAIN
- EXISTING SWALE DRAIN
- FUTURE AG DRAIN (INDICATIVE ONLY)
- FUTURE ELECTRICITY (UNDERGROUND) (INDICATIVE ONLY)
- FUTURE ELECTRICITY (OVERHEAD) (INDICATIVE ONLY)
- FUTURE GAS (INDICATIVE ONLY)
- FUTURE TELSTRA (INDICATIVE ONLY)
- FUTURE OPTIC FIBRE (INDICATIVE ONLY)
- FUTURE WATER (INDICATIVE ONLY)
- FUTURE RECYCLED WATER (INDICATIVE ONLY)
- FUTURE STORMWATER DRAIN (INDICATIVE ONLY)
- FUTURE SEWER (INDICATIVE ONLY)
- FUTURE HOUSE DRAIN
- EXISTING SURFACE LEVEL
- FINISHED BUILDING LINE LEVEL
- FINISHED RIDGE LINE LEVEL
- TOP OF RETAINING WALL
- BOTTOM OF RETAINING WALL
- RETAINING WALL
- ZERO LOT LINES
- PAVEMENT TREATMENT
- STRUCTURAL FILL > 200mm DEEP
- EX. STRUCTURAL FILL > 200mm DEEP
- DIRECTION OF FALL
- OVERLAND FLOW
- ALLOTMENT TO BE GRADED EVENLY IN DIRECTION OF FALL TO LEVELS INDICATED
- CONCRETE EDGE STRIP WITH SUBSOIL DRAIN, "NO ROAD" SIGN & BARRIER
- LIMIT OF WORKS
- EXISTING TREE TO BE REMOVED
- EXISTING TREE TO BE RETAINED
- PERMANENT SURVEY MARK
- TEMPORARY BENCH MARK
- PROPOSED DRIVEWAY

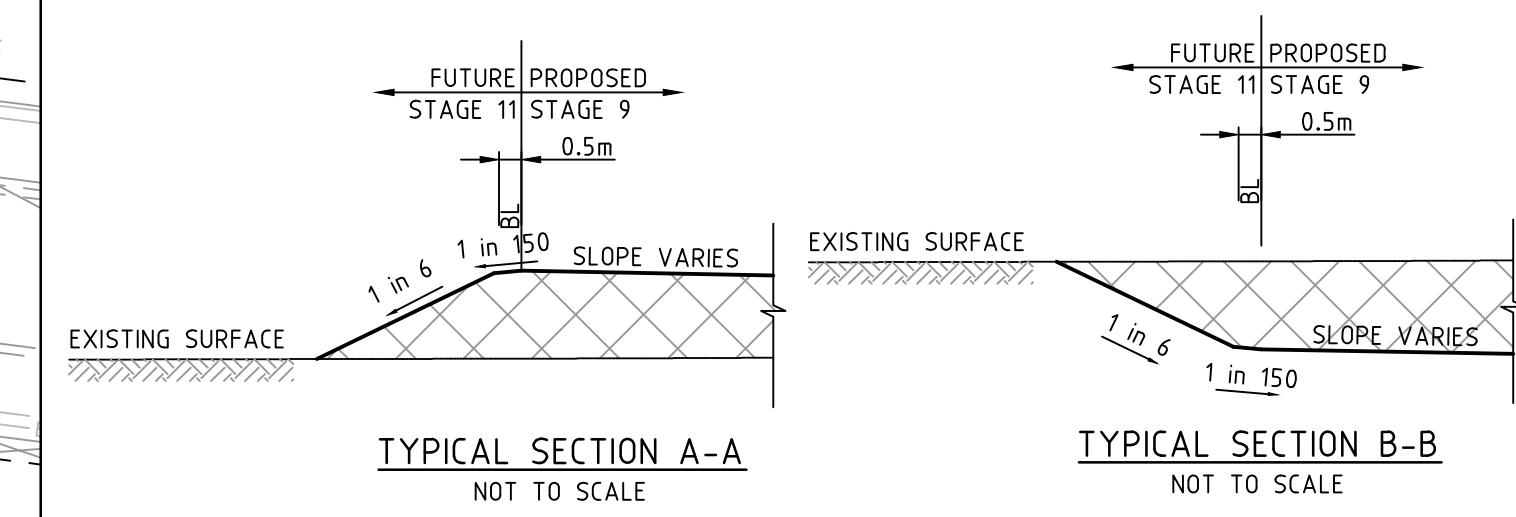

ROAD NAME	ROAD CLASSIFICATION	RESERVE WIDTH (m)	ROAD LAYOUT TABLE				KERB TYPE		VERGE WIDTH (m)	
			LIP to LIP	INV to INV	BACK to BACK	NTH/WEST	STH/EAST	NTH/WEST	STH/EAST	
TORRANCE DRIVE (LOTS FUT1 - FUT10)	AS1	14.00	6.70	7.30	7.75	SM2	B2	4.30	1.95	
TORRANCE DRIVE (LOTS FUT11 - FUT13)	AS1	16.50	6.70	7.30	7.90	SM2	SM2	4.30	4.30	
OAKHAM DRIVE	AS1	16.50	6.70	7.30	7.90	SM2	SM2	4.30	4.30	
HOBSON ROAD	AS1	14.00	6.70	7.30	7.75	SM2	B2	4.30	1.95	
MERCER STREET (LOTS 913 - 914)	AS1	16.50	6.70	7.30	7.90	SM2	SM2	4.30	4.30	
MERCER STREET (LOTS 901 - 906)	AS1	16.50	6.70	7.30	7.90	SM2	SM2	4.30	4.30	
LANCERS DRIVE	AS1	16.50	6.70	7.30	7.90	SM2	SM2	4.30	4.30	

ROAD NAME	SERVICES OFFSET SCHEDULE			
	GAS	WATER	ELECTRICITY	OPTIC FIBRE
	SIDE	OFFSET (m)	SIDE	OFFSET (m)
TORRANCE DRIVE (LOTS FUT1 - FUT10)	WEST	2.30	WEST	2.80
TORRANCE DRIVE (LOTS FUT11 - FUT13)	WEST	2.30	WEST	2.80
OAKHAM DRIVE	SOUTH	2.30	SOUTH	2.80
HOBSON ROAD	NORTH	2.30	NORTH	2.80
MERCER STREET (LOTS 913 - 914)	EAST	2.30	EAST	2.80
MERCER STREET (LOTS 901 - 906)	NORTH	2.30	NORTH	2.80
LANCERS DRIVE	WEST	2.30	WEST	2.80


WARNING
BEWARE OF UNDERGROUND SERVICES
 The locations of underground services are approximate only and their exact position should be proven on site.
 No guarantee is given that all existing services are shown.
 Locate all underground services before commencement of works.
DIAL 1100 BEFORE YOU DIG
 www.1100.com.au

REVISION	DATE	DES/DFT	APPD
C	19.12.16	LT	NH
B	22.04.16	LT	NH
A	08.03.16	ZS/NS	NH

Principal
 Melton Land Holdings
 Level 3, 492 St.Kilda Road,
 Melbourne, Vic. 3004

All setting out should be carried out in accordance with GAA/Council's standard drawings or as nominated on hard copy plans provided by SMEC. Any digital information supplied by this office is for information only. Any discrepancies should be discussed with the superintendent.

Designed
Z.Strogus
 Drawn
N.Shrestha
 Checked
S.Pellew
 Authorised
N.Hollow
 Date
March 2016

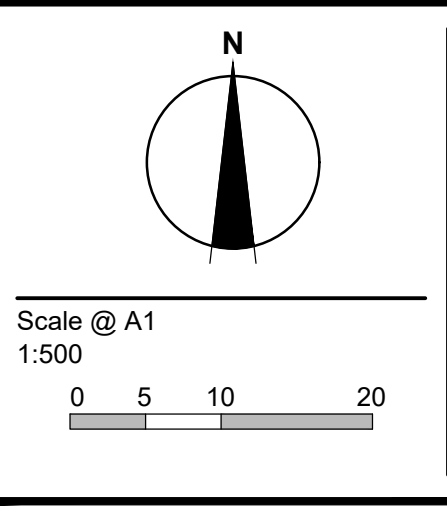

© SMEC Australia Pty Ltd
 ABN 47 065 475 148
 These designs and drawings are the copyright of SMEC Australia Pty Ltd.
 The drawing shall not be reproduced or copied, in whole or part, without the written permission of SMEC Australia Pty Ltd.
 The contents of this drawing are electronically generated, are confidential and may only be used for the purpose for which they are intended.

Local People. Global Experience.
URBAN DEVELOPMENT
 Level 10, 71 Queens Road, Melbourne VIC 3004
 p +61 3 9514 1500 | f +61 3 9514 1502 | www.smec.com

WILLANDRA
 Stage 9
 Melton City Council
 Roadworks and Drainage
 Layout Plan
Drawing No. 0277E-09-02 **Rev C**
 Sheet No. 2 of 21
Subject to Approval

L:\Work\0277E - 211 Green Rd\0277E-09\0277E-09-01